


PENNYHILL PARK

Stuart Suite

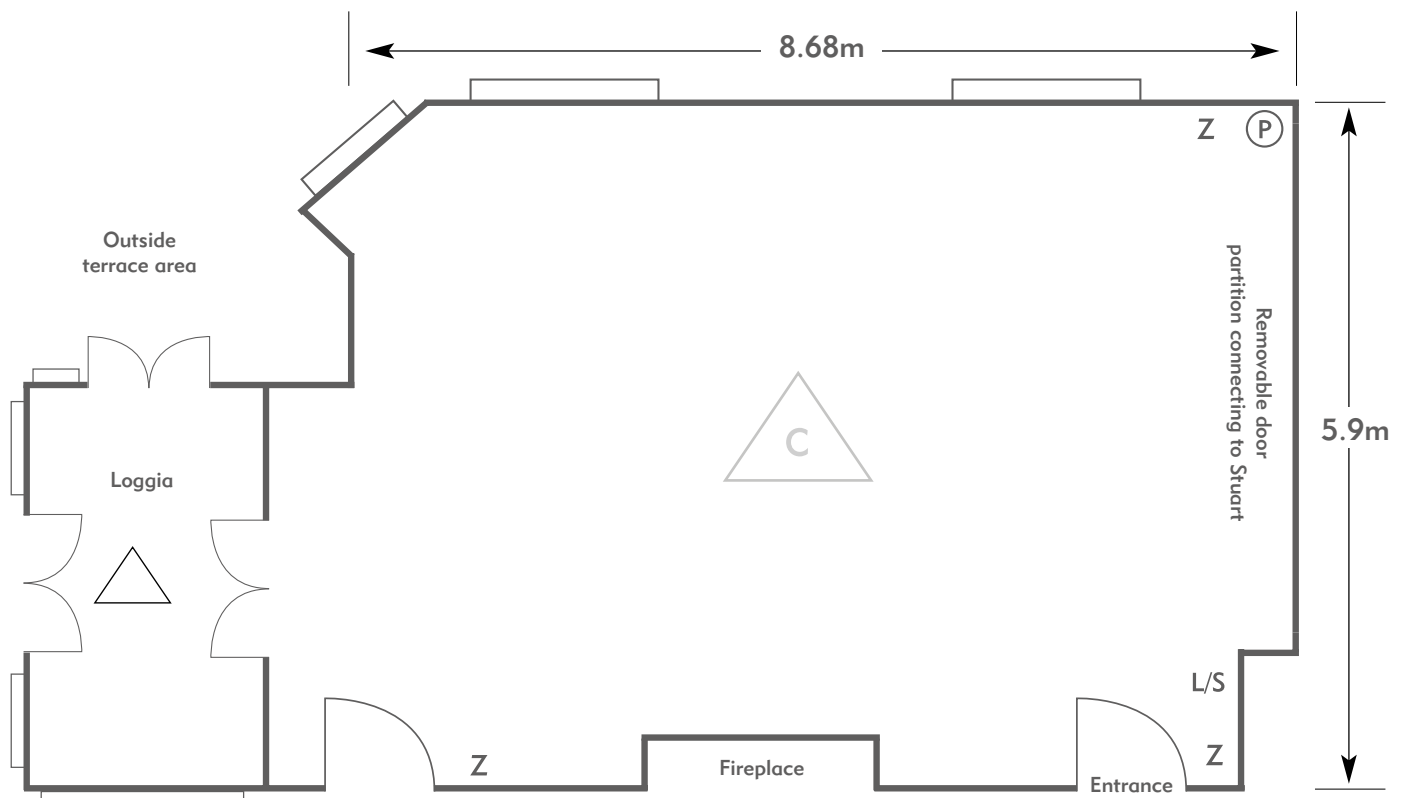

PENNYHILL PARK
AN EXCLUSIVE HOTEL & SPA



KEY:

- Z = 13 Amp Sockets
- 32A = 32 AMP Single Phase
- (P) = Phone Point
- I = ISDN line

- TV = T. V. Socket
- L/S = Light Switch
- (C) (L) = Chandelier / Ceiling light
- ≡ = Screen
- A/C = Heating / Aircon

Diagrams are not to scale, layouts are representative.

To book your meeting or event,
call **01276 478476** or email
groupsales@exclusive.co.uk

PENNYHILL PARK

Stuart Suite


Room plan: Theatre

Capacity: 30 people



PENNYHILL PARK

AN EXCLUSIVE HOTEL & SPA

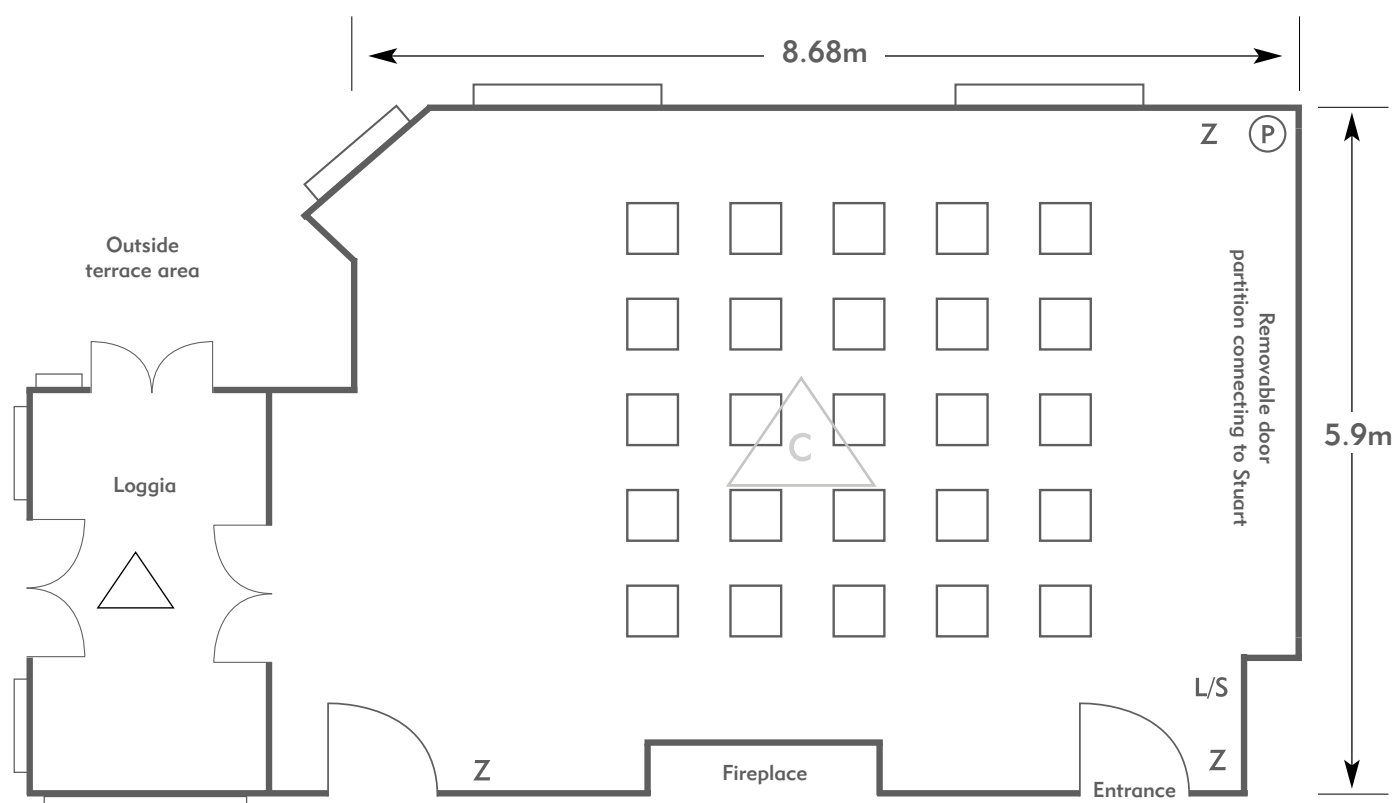

KEY:

- Z = 13 Amp Sockets
- 32A = 32 AMP Single Phase
- (P) = Phone Point
- I = ISDN line

- TV = T. V. Socket
- L/S = Light Switch
- (C) (L) = Chandelier / Ceiling light
- ≡ = Screen
- A/C = Heating / Aircon

Diagrams are not to scale, layouts are representative.

To book your meeting or event,
call **01276 478476** or email
groupsales@exclusive.co.uk

PENNYHILL PARK


Stuart Suite

Room plan: Boardroom

Capacity: 18 people



PENNYHILL PARK
AN EXCLUSIVE HOTEL & SPA

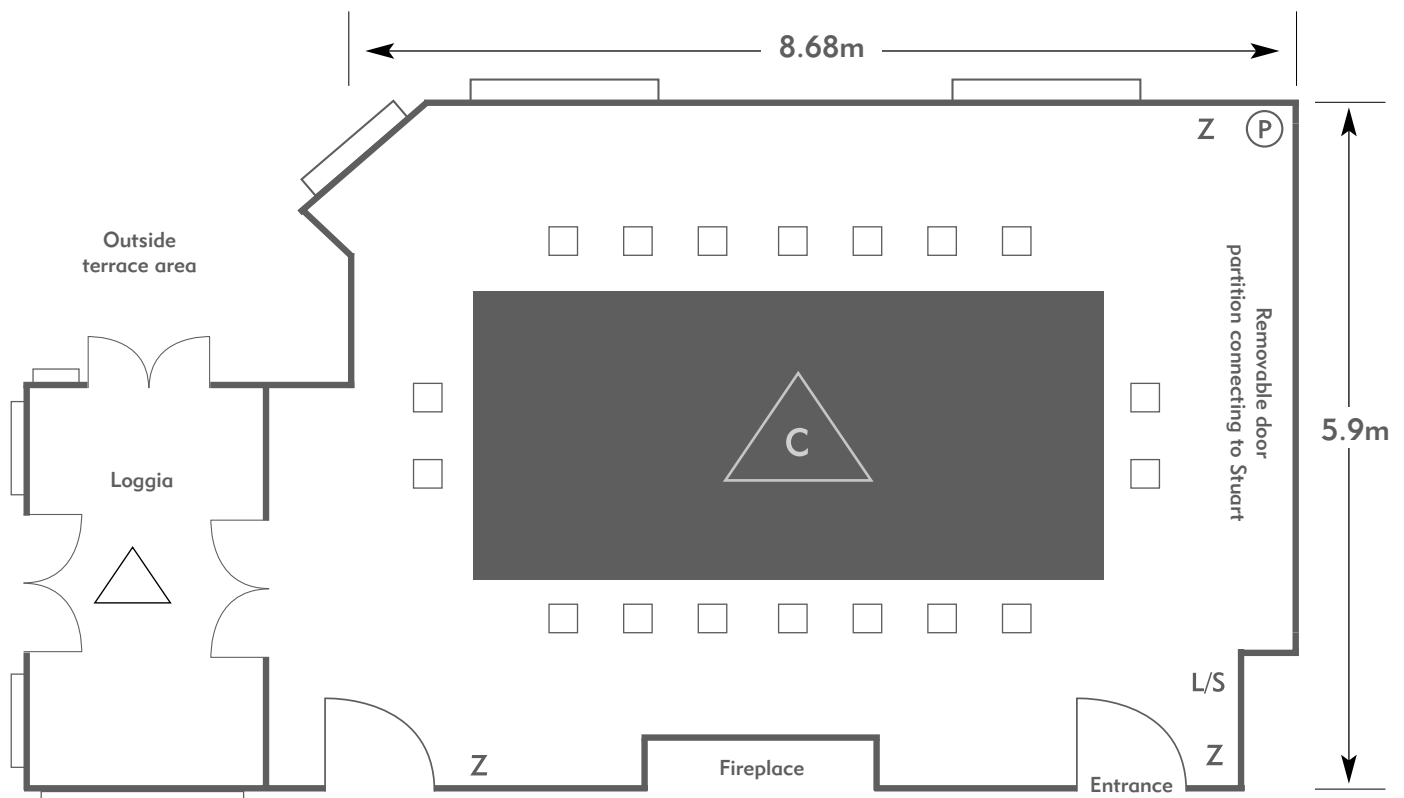

KEY:

- Z = 13 Amp Sockets
- 32A = 32 AMP Single Phase
- (P) = Phone Point
- I = ISDN line

- TV = T. V. Socket
- L/S = Light Switch
- (C) (L) = Chandelier / Ceiling light
- ≡ = Screen
- A/C = Heating / Aircon

Diagrams are not to scale, layouts are representative.

To book your meeting or event,
call **01276 478476** or email
groupsales@exclusive.co.uk

PENNYHILL PARK

Stuart Suite


Room plan: Cabaret

Capacity: 28 people



PENNYHILL PARK

AN EXCLUSIVE HOTEL & SPA

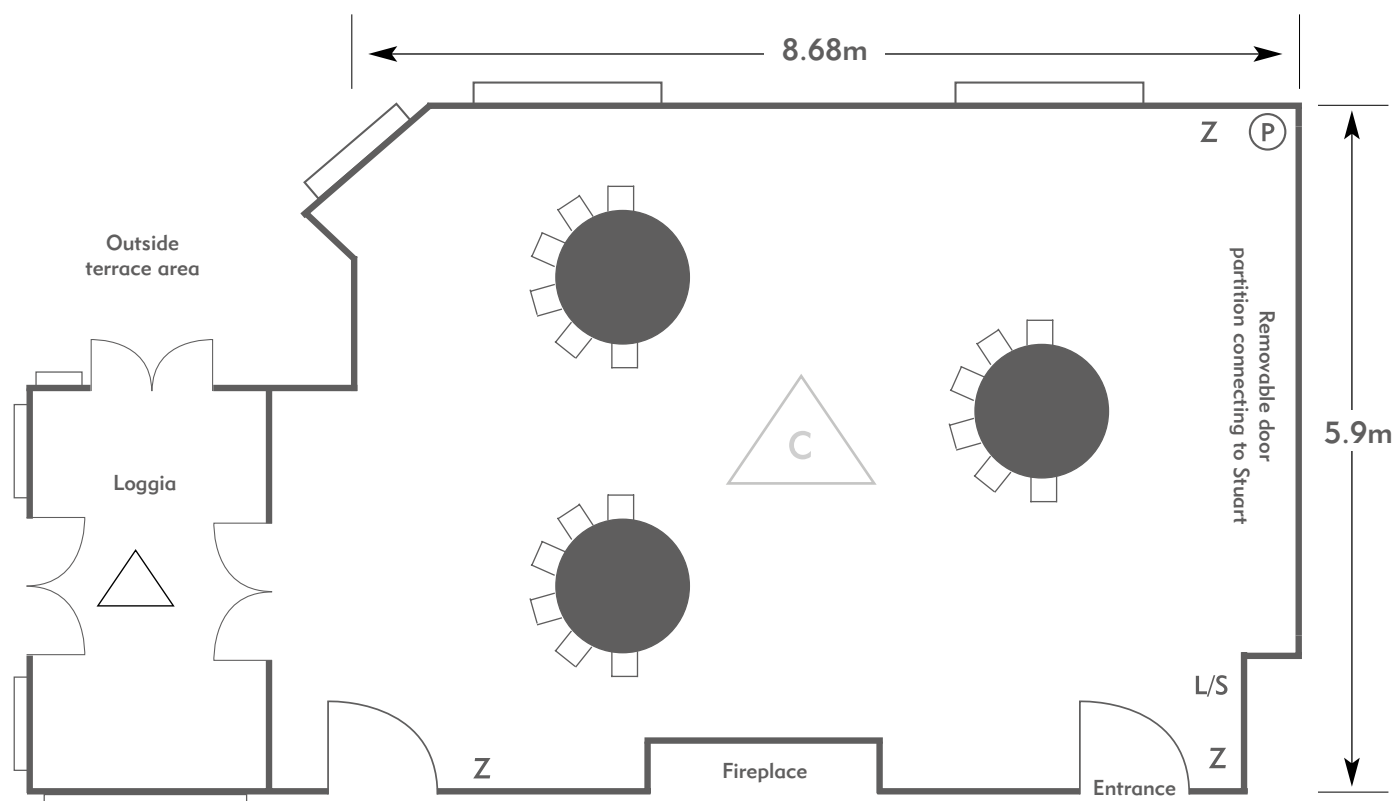

KEY:

- Z = 13 Amp Sockets
- 32A = 32 AMP Single Phase
- (P) = Phone Point
- I = ISDN line

- TV = T. V. Socket
- L/S = Light Switch
- (C) (L) = Chandelier / Ceiling light
- ≡ = Screen
- A/C = Heating / Aircon

Diagrams are not to scale, layouts are representative.

To book your meeting or event,
call **01276 478476** or email
groupsales@exclusive.co.uk


PENNYHILL PARK

Stuart Suite

Room plan: Rounds for dinner
Capacity: 34 people



PENNYHILL PARK
AN EXCLUSIVE HOTEL & SPA

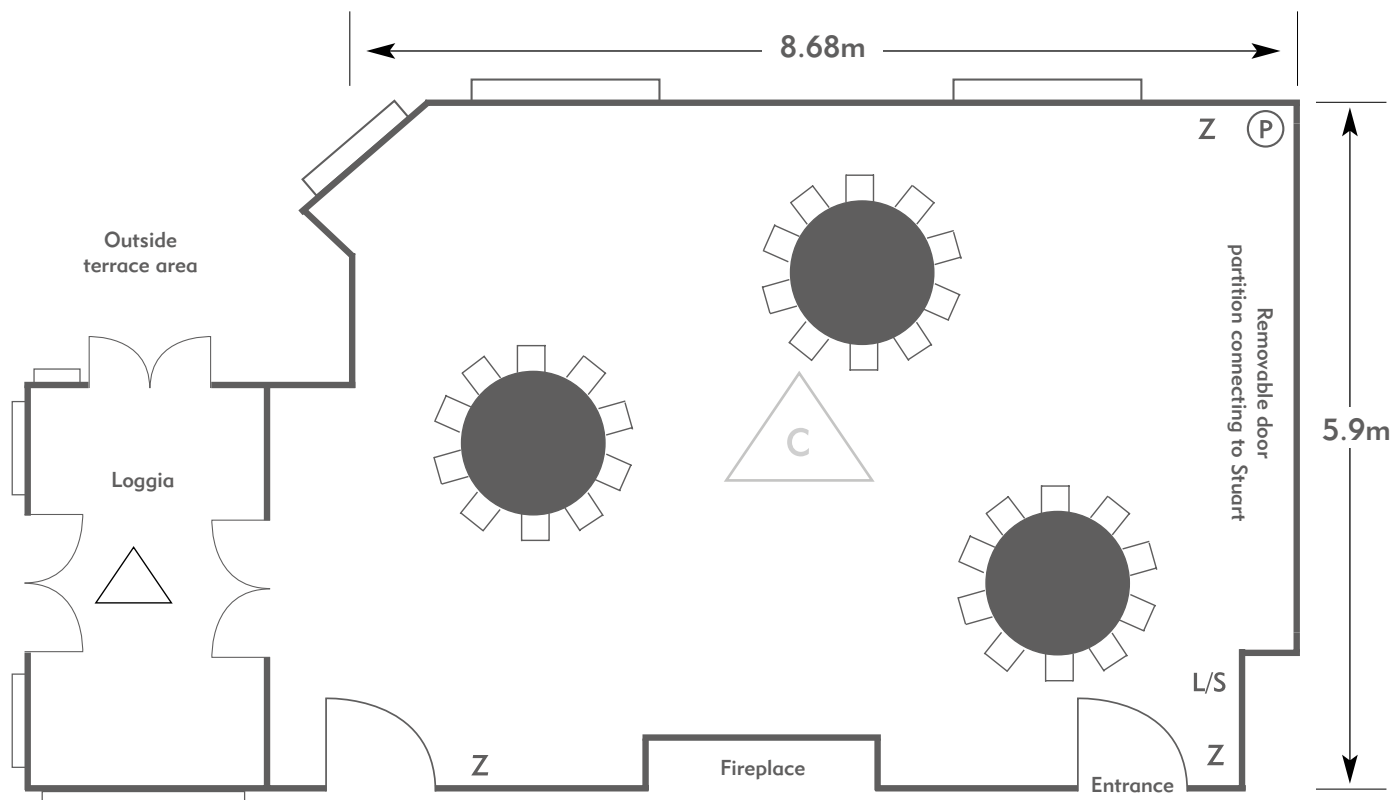

KEY:

- Z = 13 Amp Sockets
- 32A = 32 AMP Single Phase
- (P) = Phone Point
- I = ISDN line

- TV = T. V. Socket
- L/S = Light Switch
- (C) (L) = Chandelier / Ceiling light
- ≡ = Screen
- A/C = Heating / Aircon

Diagrams are not to scale, layouts are representative.

To book your meeting or event,
call **01276 478476** or email
groupsales@exclusive.co.uk


PENNYHILL PARK

Stuart Suite

Room plan: Oval
Capacity: 26 people



PENNYHILL PARK
AN EXCLUSIVE HOTEL & SPA

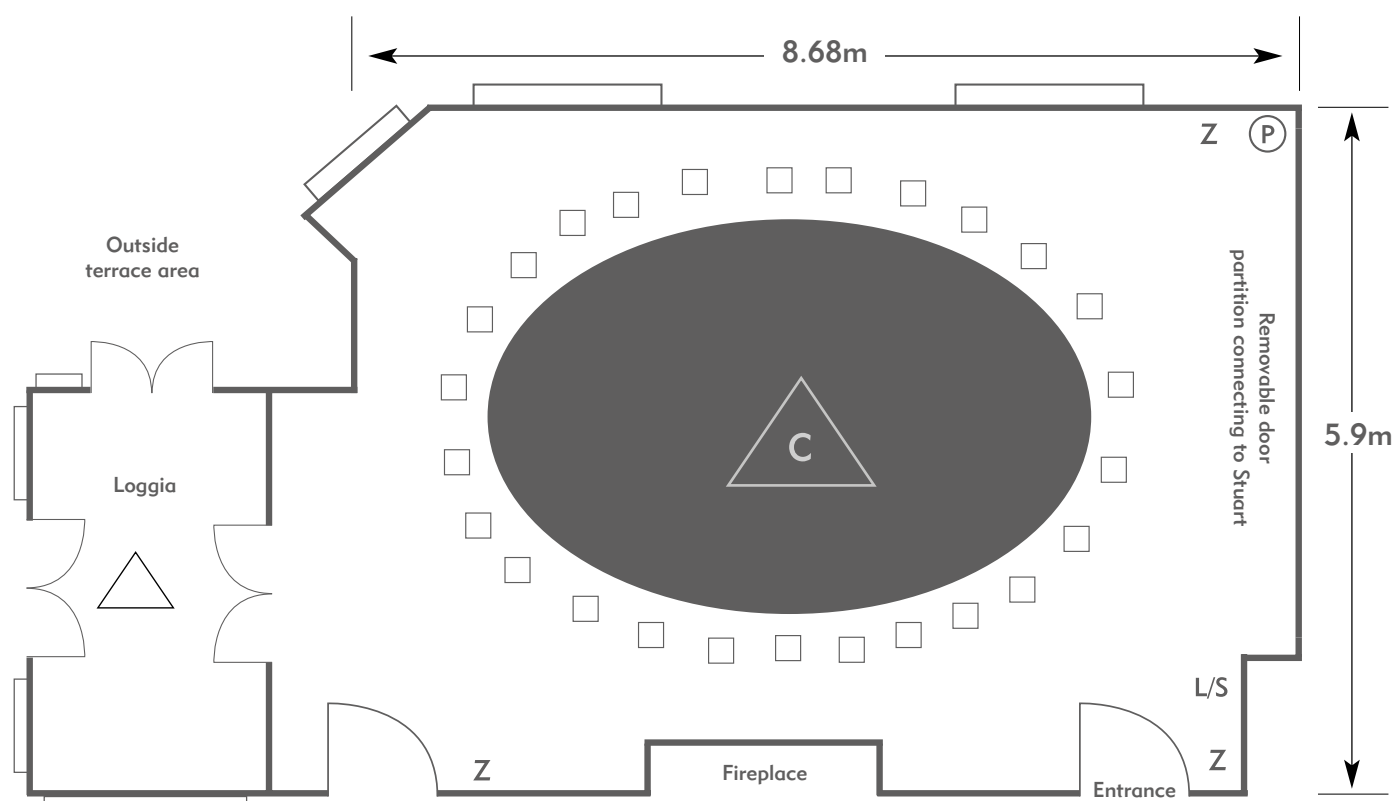

KEY:

- Z = 13 Amp Sockets
- 32A = 32 AMP Single Phase
- (P) = Phone Point
- I = ISDN line

- TV = T. V. Socket
- L/S = Light Switch
- (C) (L) = Chandelier / Ceiling light
- ==== = Screen
- A/C = Heating / Aircon

Diagrams are not to scale, layouts are representative.

To book your meeting or event,
call **01276 478476** or email
groupsales@exclusive.co.uk

PENNYHILL PARK


Stuart Suite

Room plan: Stand-up reception

Capacity: 50 people



PENNYHILL PARK
AN EXCLUSIVE HOTEL & SPA

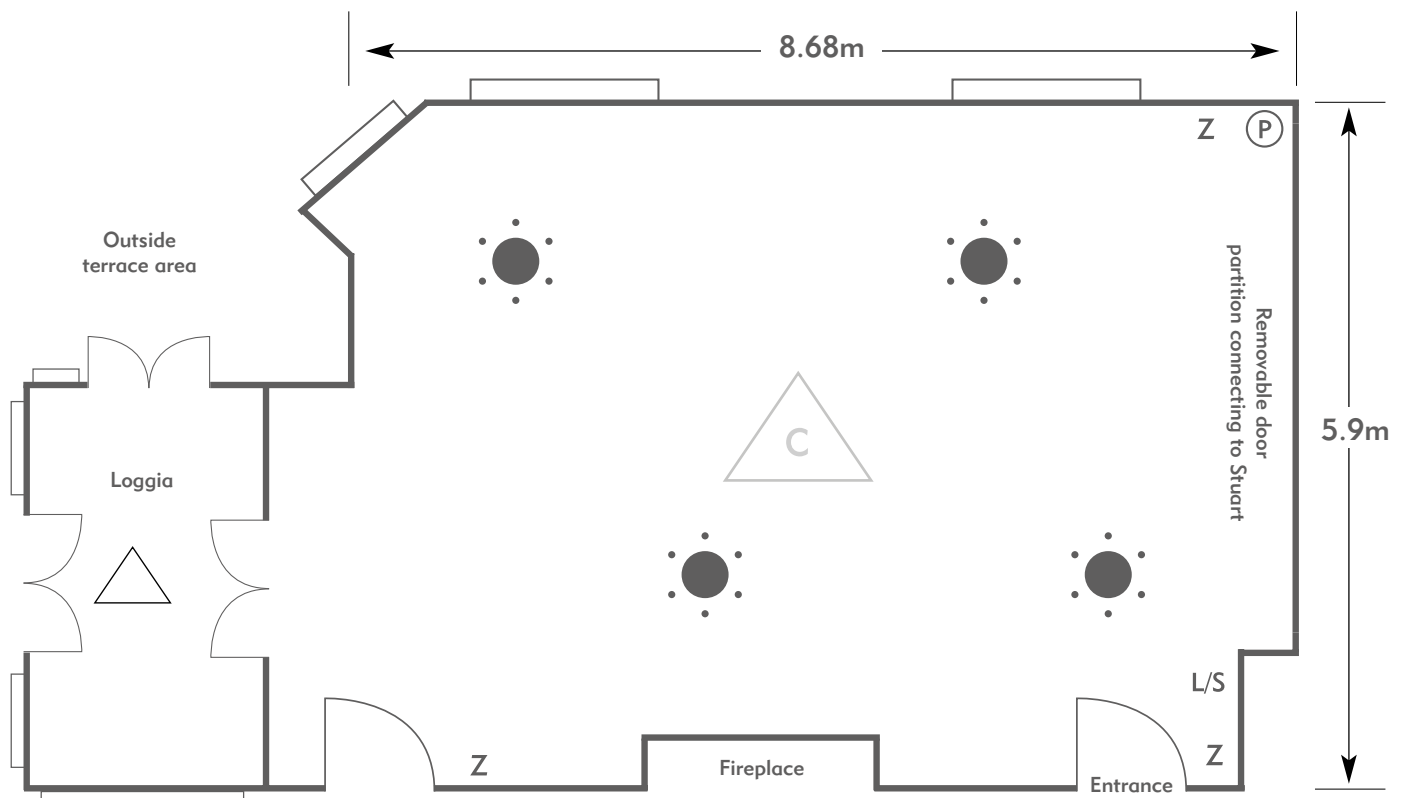

KEY:

- Z = 13 Amp Sockets
- 32A = 32 AMP Single Phase
- (P) = Phone Point
- I = ISDN line

- TV = T. V. Socket
- L/S = Light Switch
- (C) (L) = Chandelier / Ceiling light
- ≡ = Screen
- A/C = Heating / Aircon

Diagrams are not to scale, layouts are representative.

To book your meeting or event,
call **01276 478476** or email
groupsales@exclusive.co.uk